



FORMAL GARDEN  
 Spring/Summer interest borders  
 containing mixed planting with prunice  
 a frame for the landscape beyond

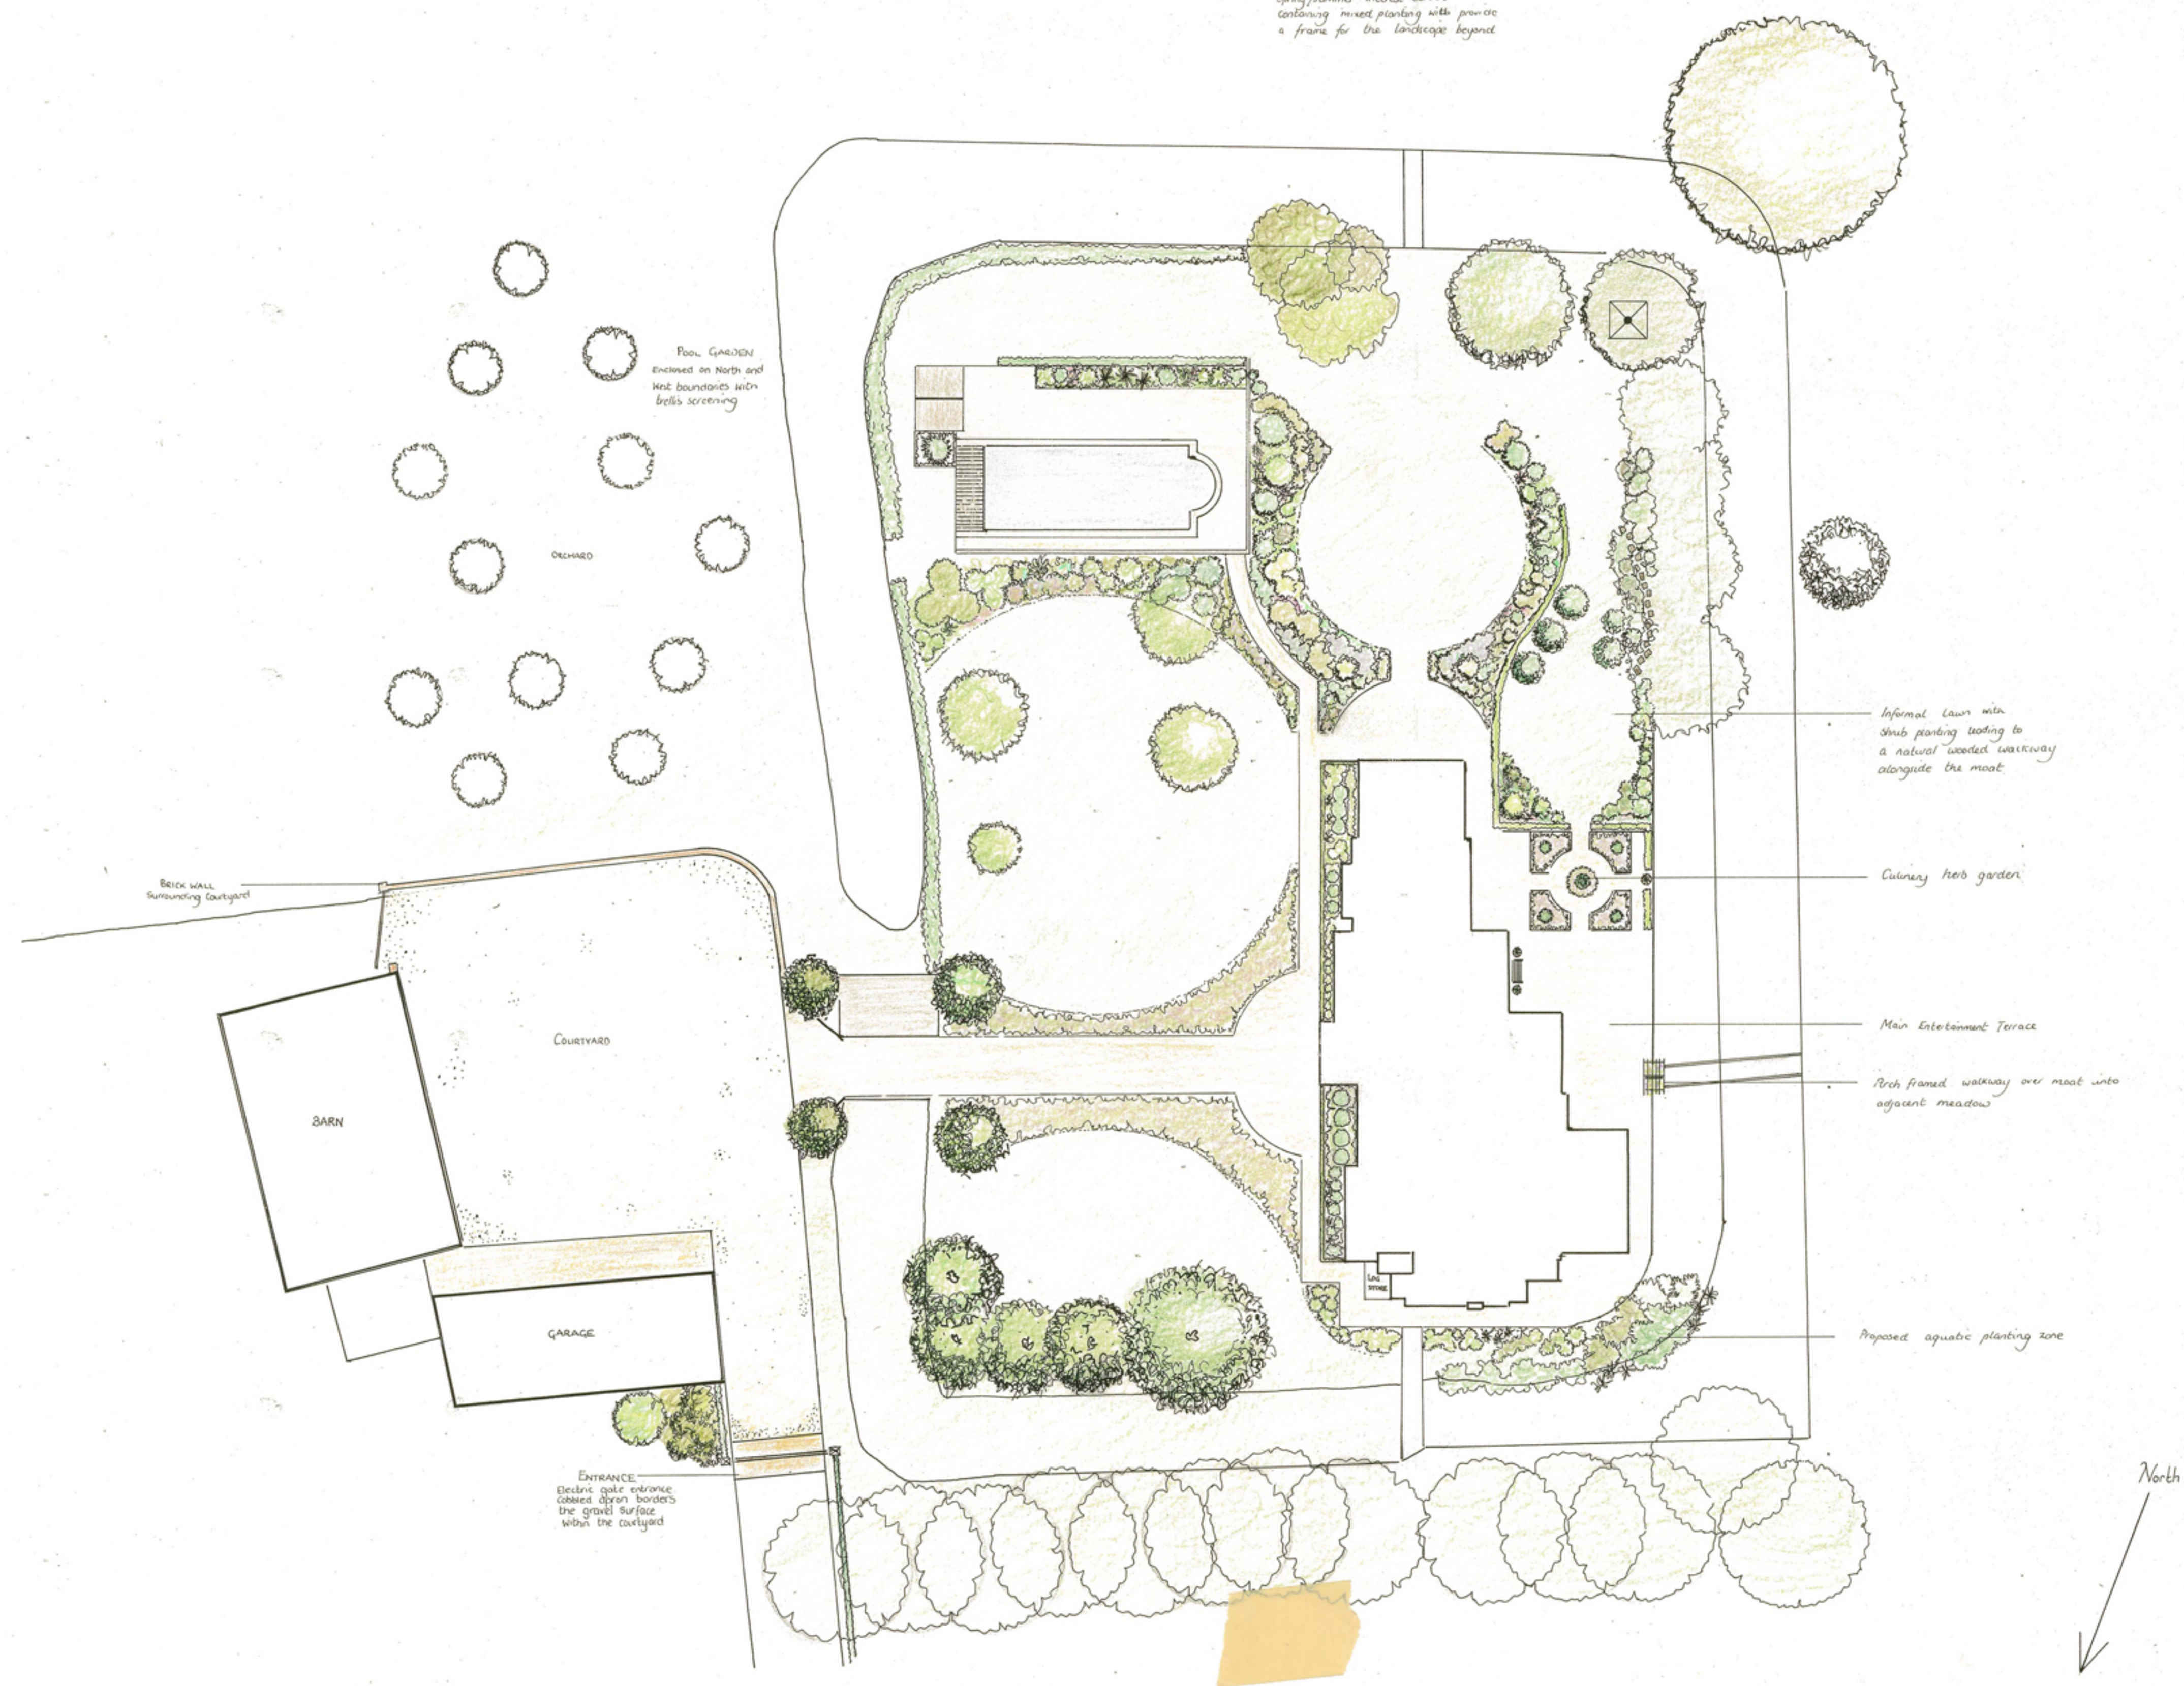

BRN/DENE TO OUTHAMS  
 SUGGESTED SURFACE: TERRAZZO SETTS

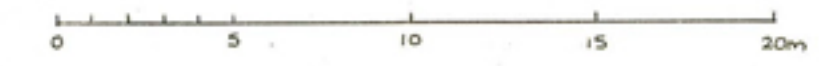

SCALE 1:200

**HASKETT LIMITED**  
 Rowan Cottage, Cannons Green,  
 Fyfield, Essex CM5 0TG  
 T: 01277 899594  
 Richard Wallden: 07850 761865  
 Helen Boem: 07930 403484

---

Job no: 10/003  
 Scale: 1:200 Date: 25th January 2010  
 Drawing no: 01 Revisions:  
 Drawn By: HPB